
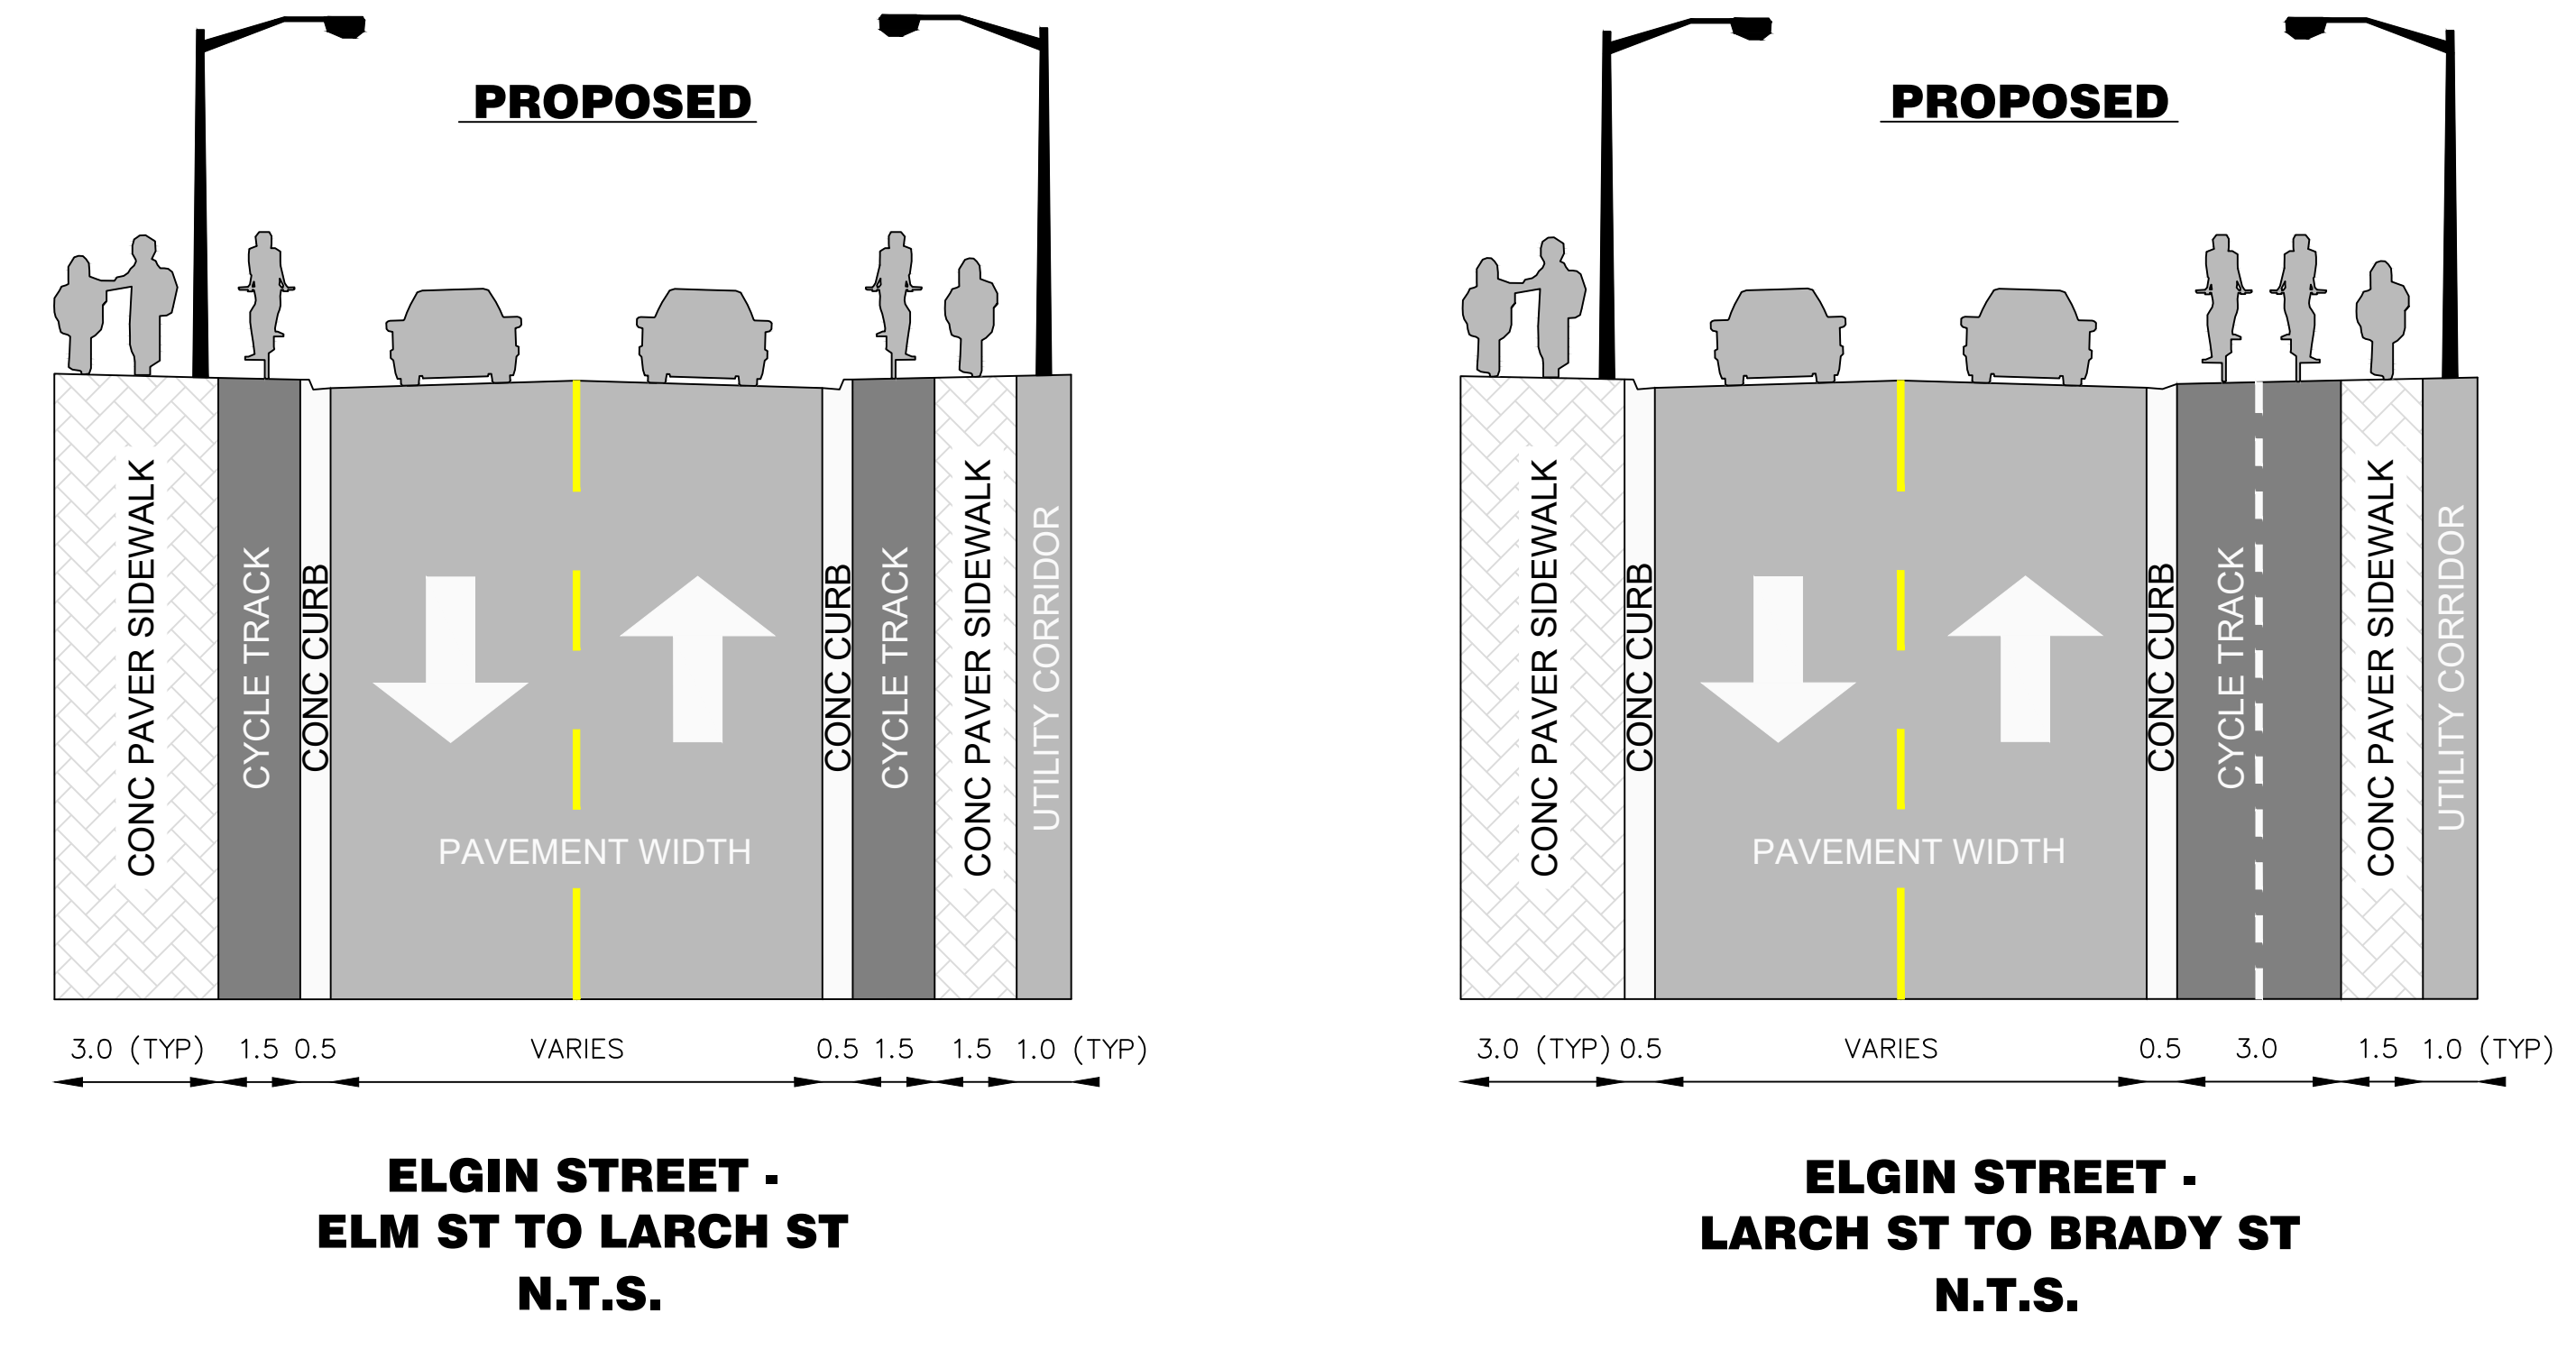
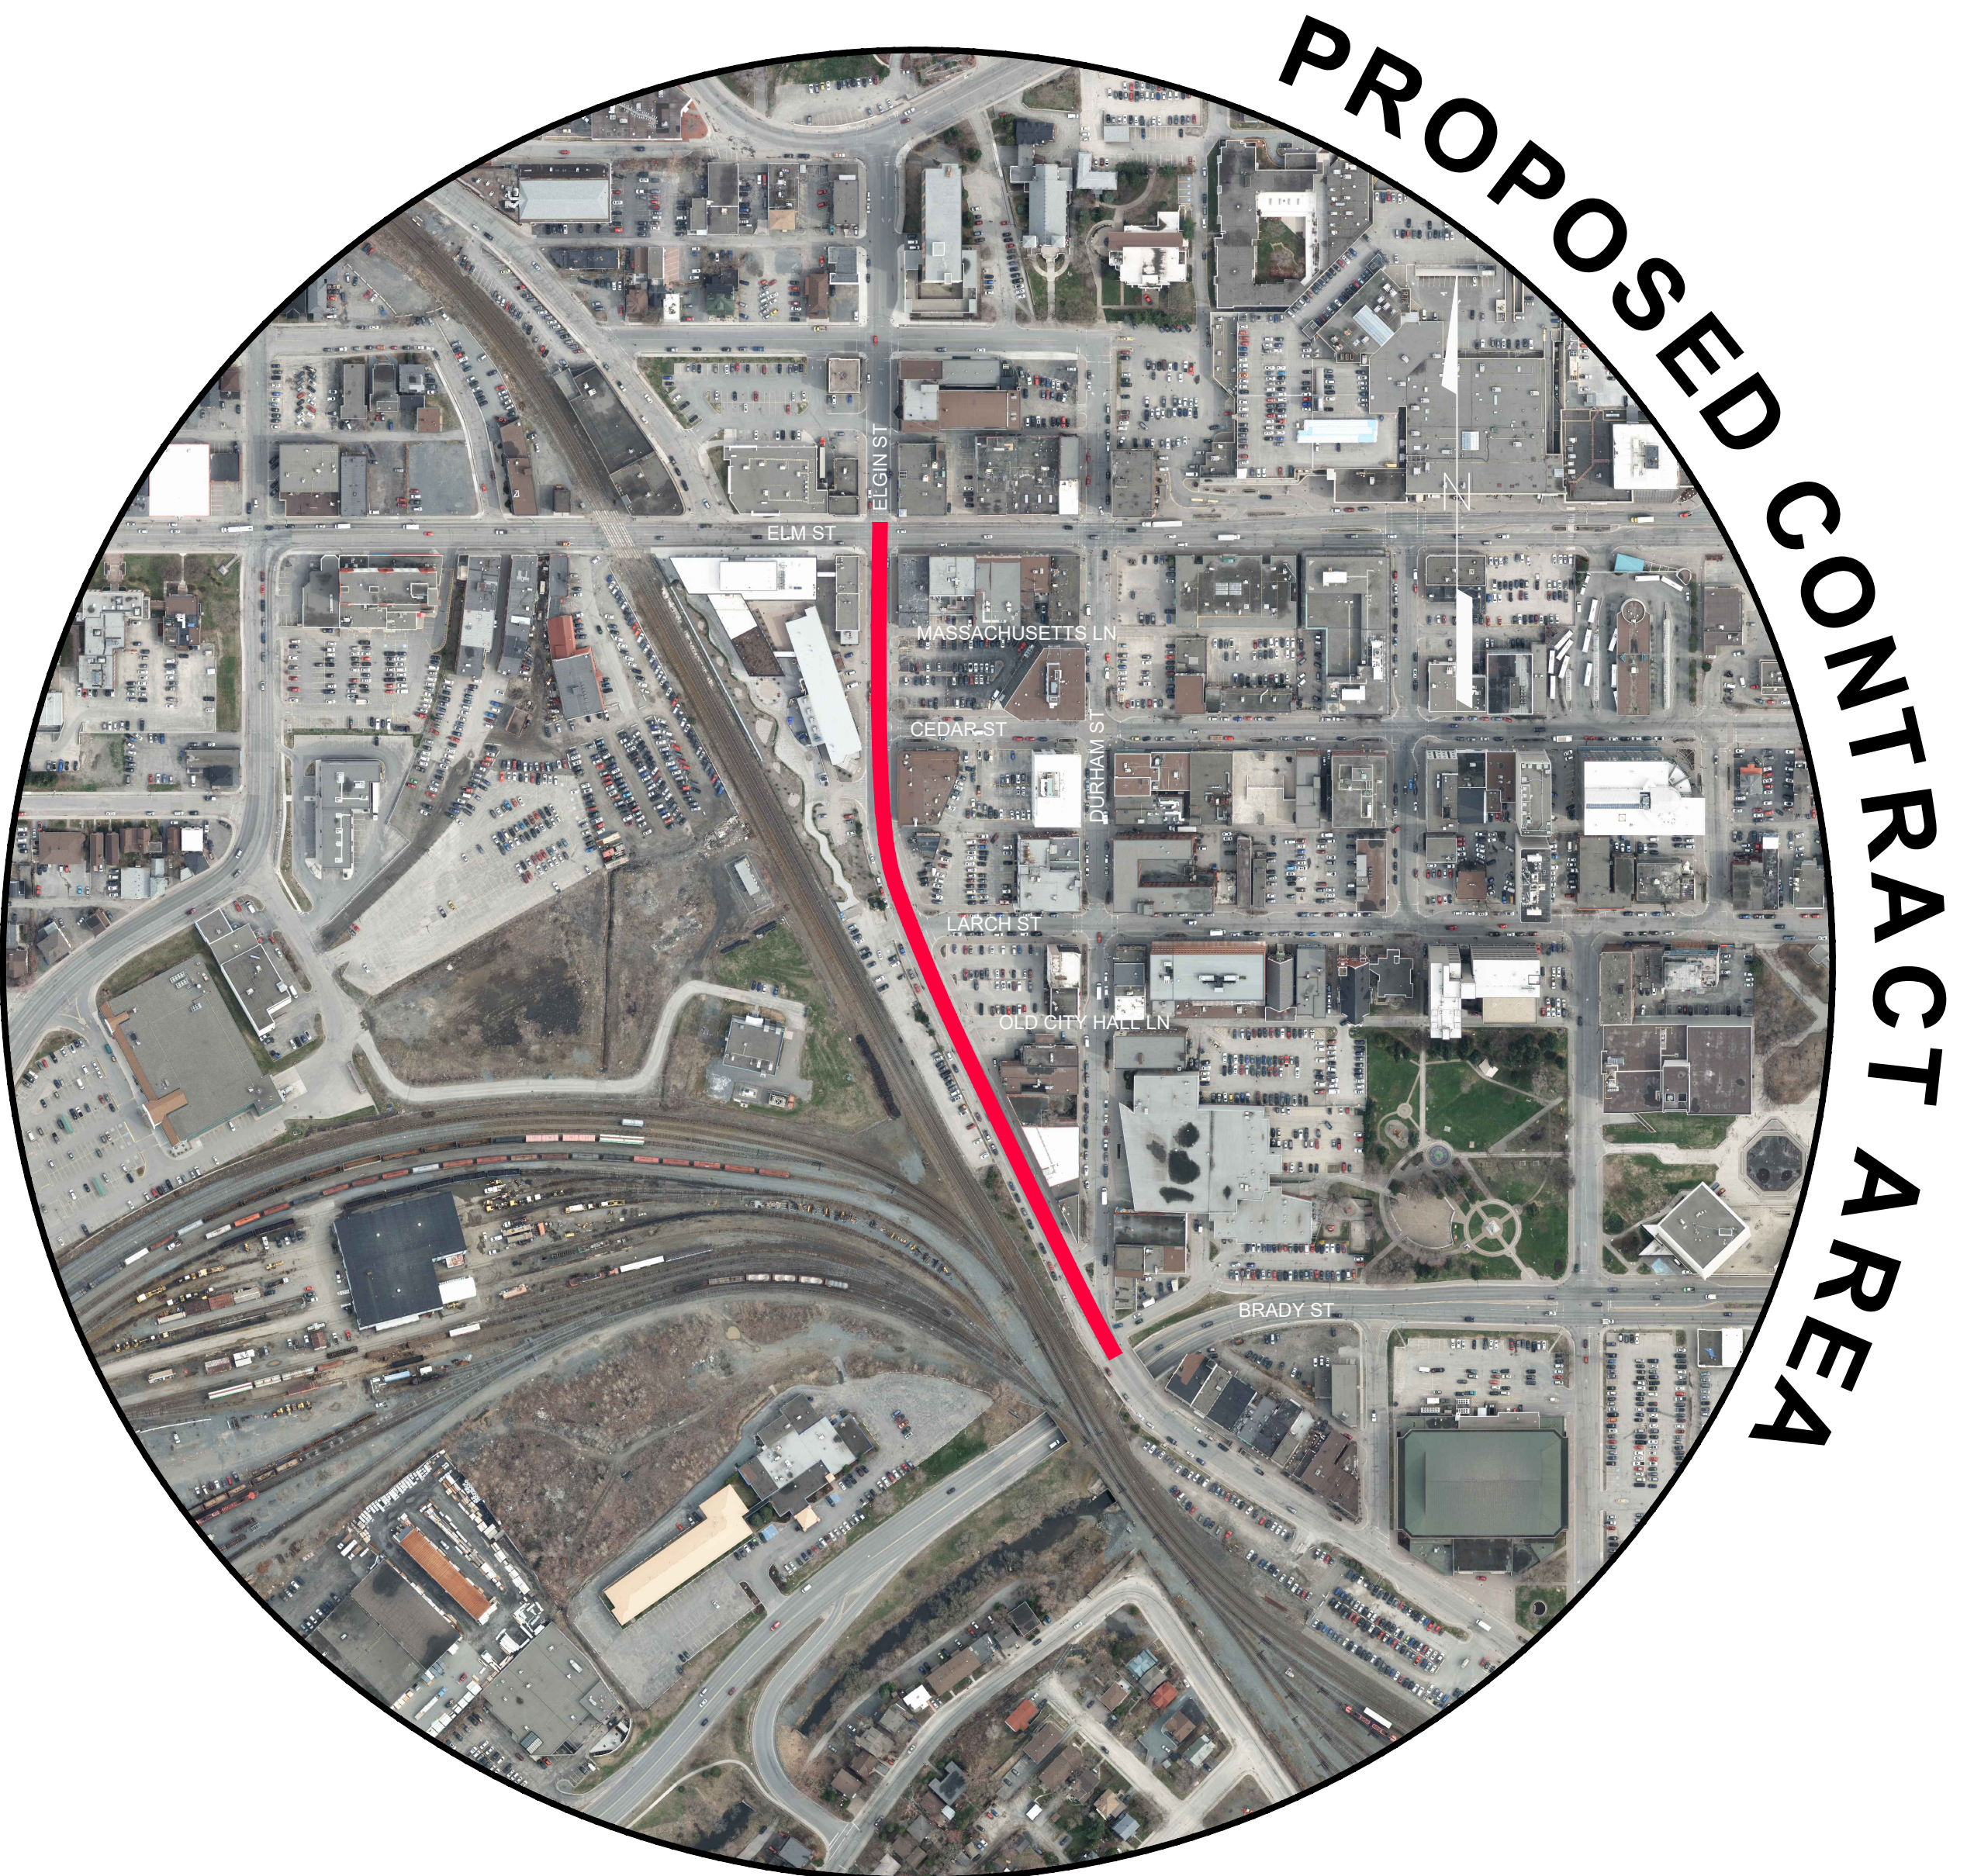


PROPOSED

PROJECT HIGHLIGHTS:

- Rehabilitation of Elgin Street complete with new asphalt and concrete curbs
- Active transportation improvements with pedestrian facilities on both sides of the roadway
- Two way cycle track between Brady Street and Larch Street (one side)
- One way cycle tracks between Larch Street and Elm Street (both sides)
- Durham Street intersection reconfiguration
- Watermain rehabilitation by means of lining, including new valve chambers and hydrant installations
- Storm sewer replacement
- Improvements to street lighting

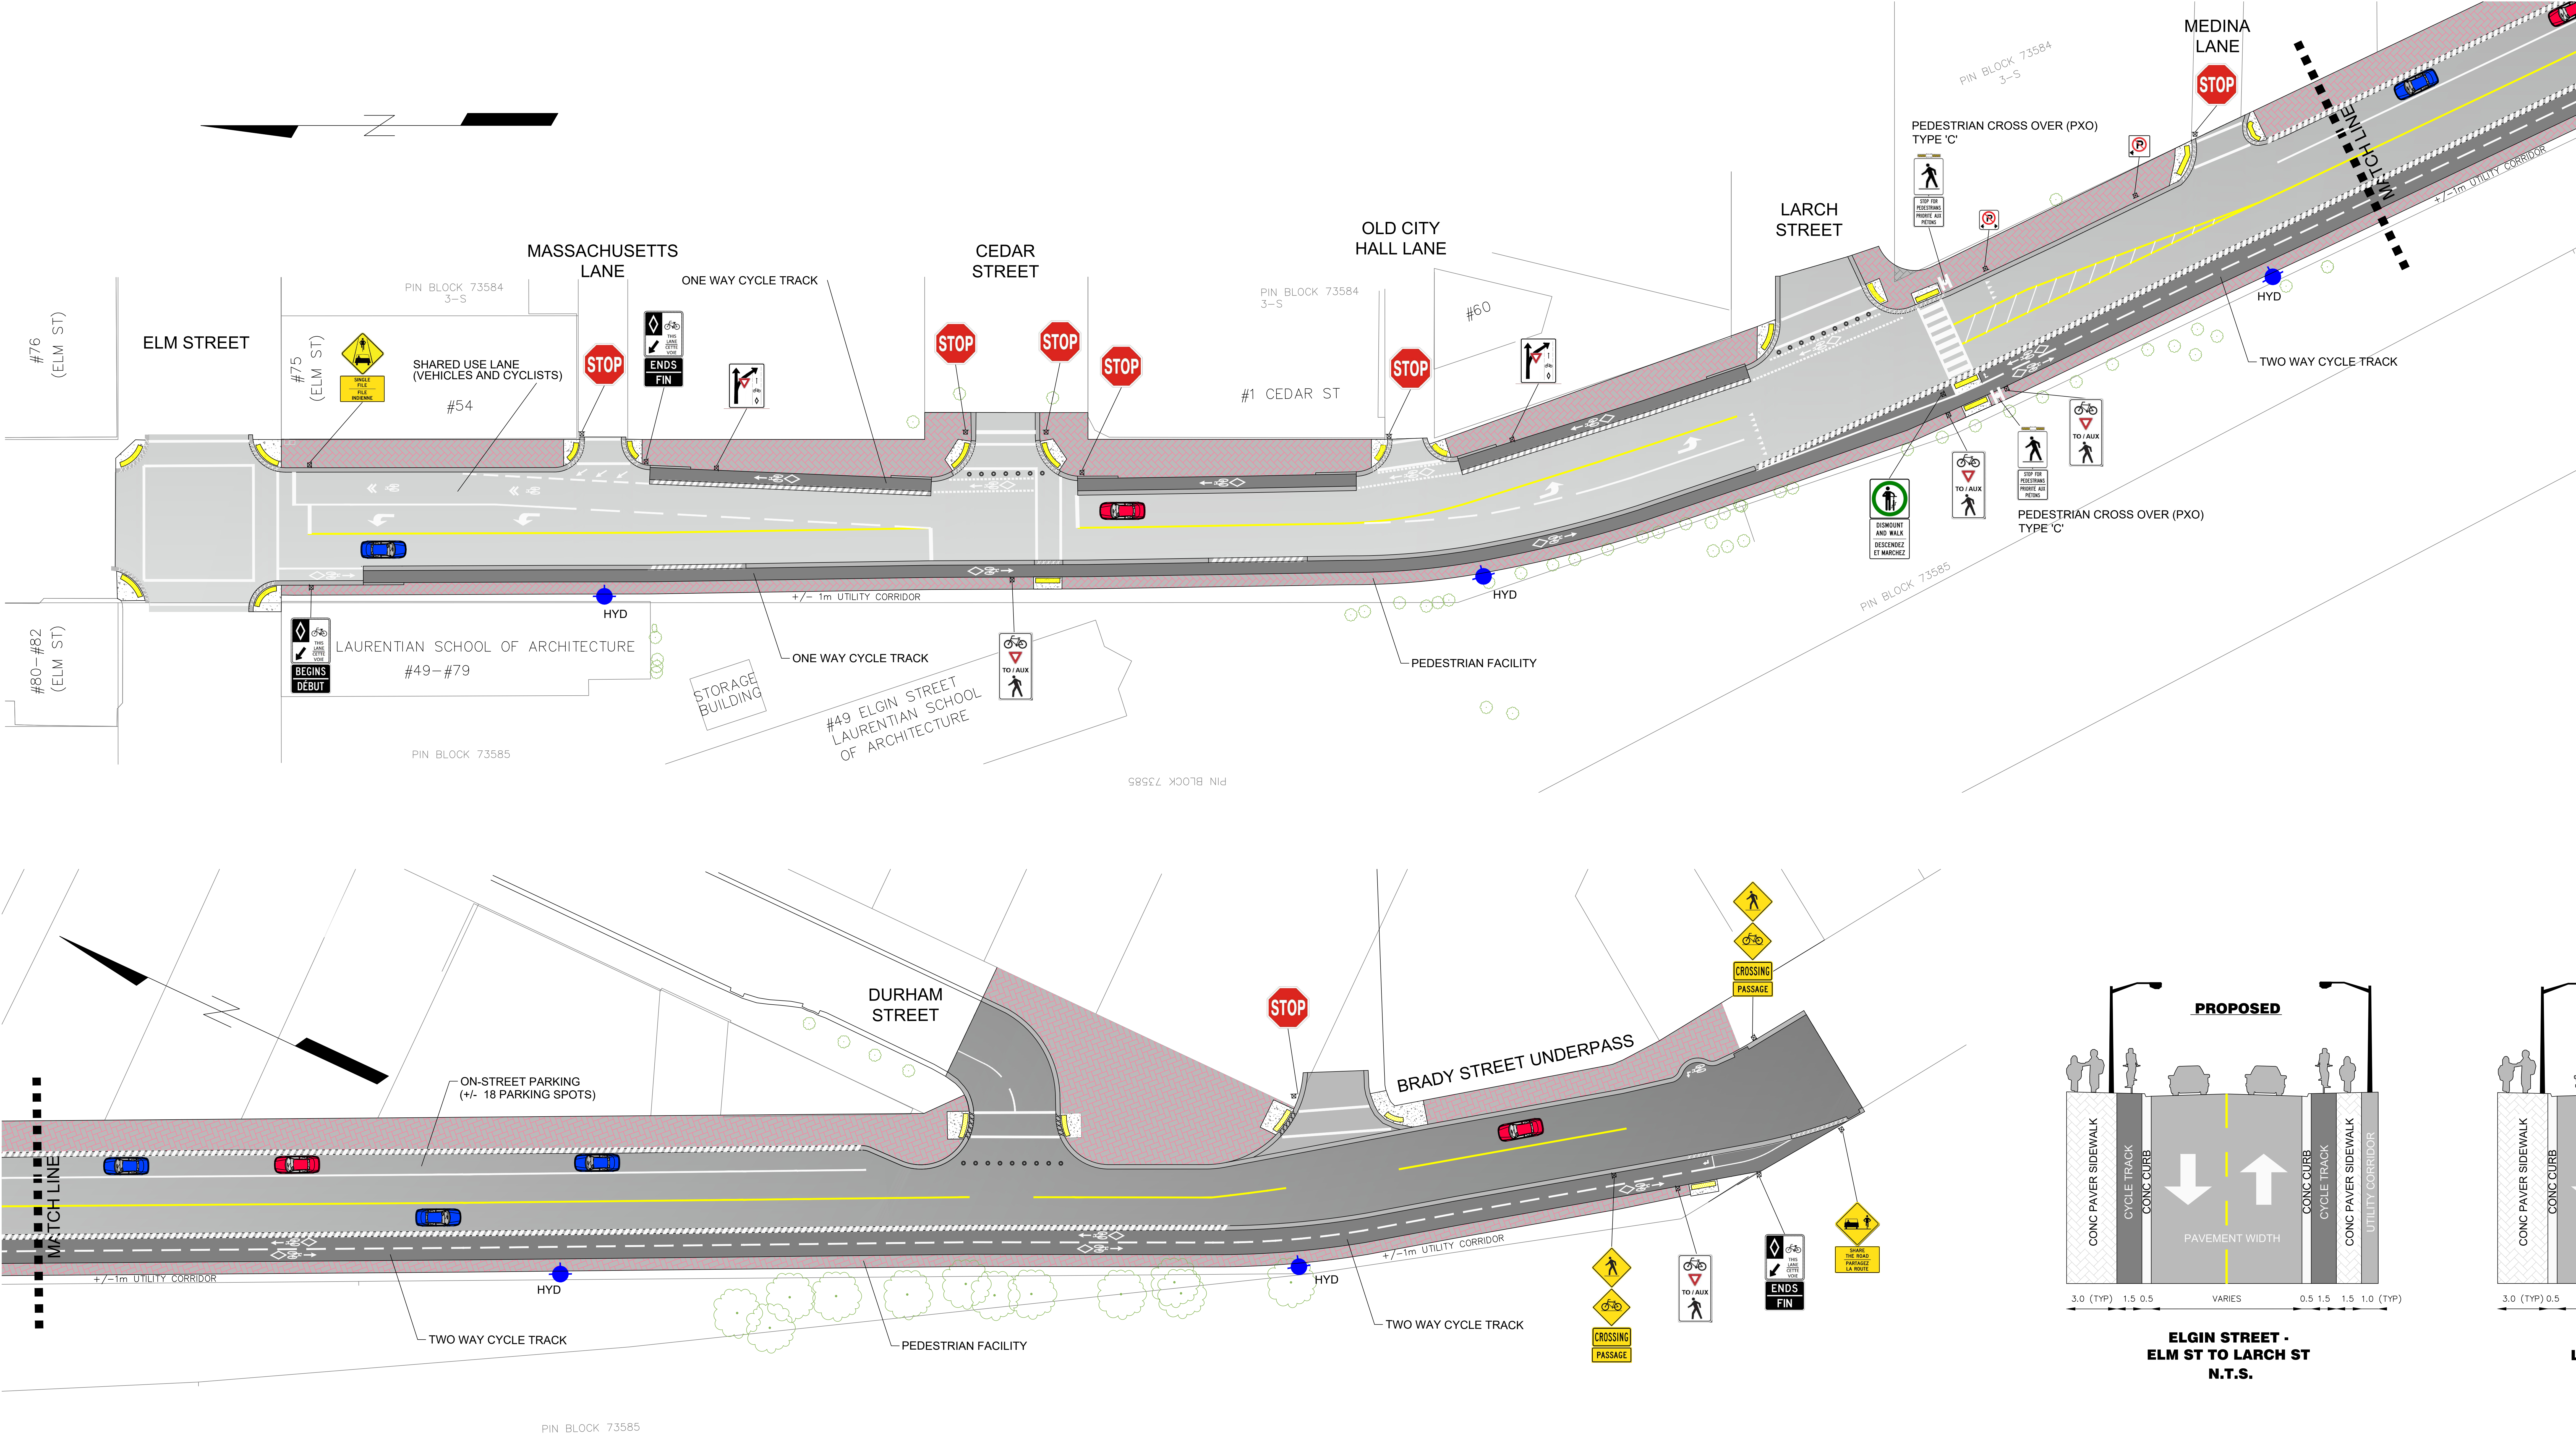

ELGIN STREET
ELM STREET TO BRADY STREET
PAVEMENT REHABILITATION & INFRASTRUCTURE IMPROVEMENTS

