



# PROJECT HIGHLIGHTS

- Removal and replacement of asphalt surface
- New sidewalk from Third Avenue to existing walking path to Wiltshire Street on South Side (odd numbered addresses)

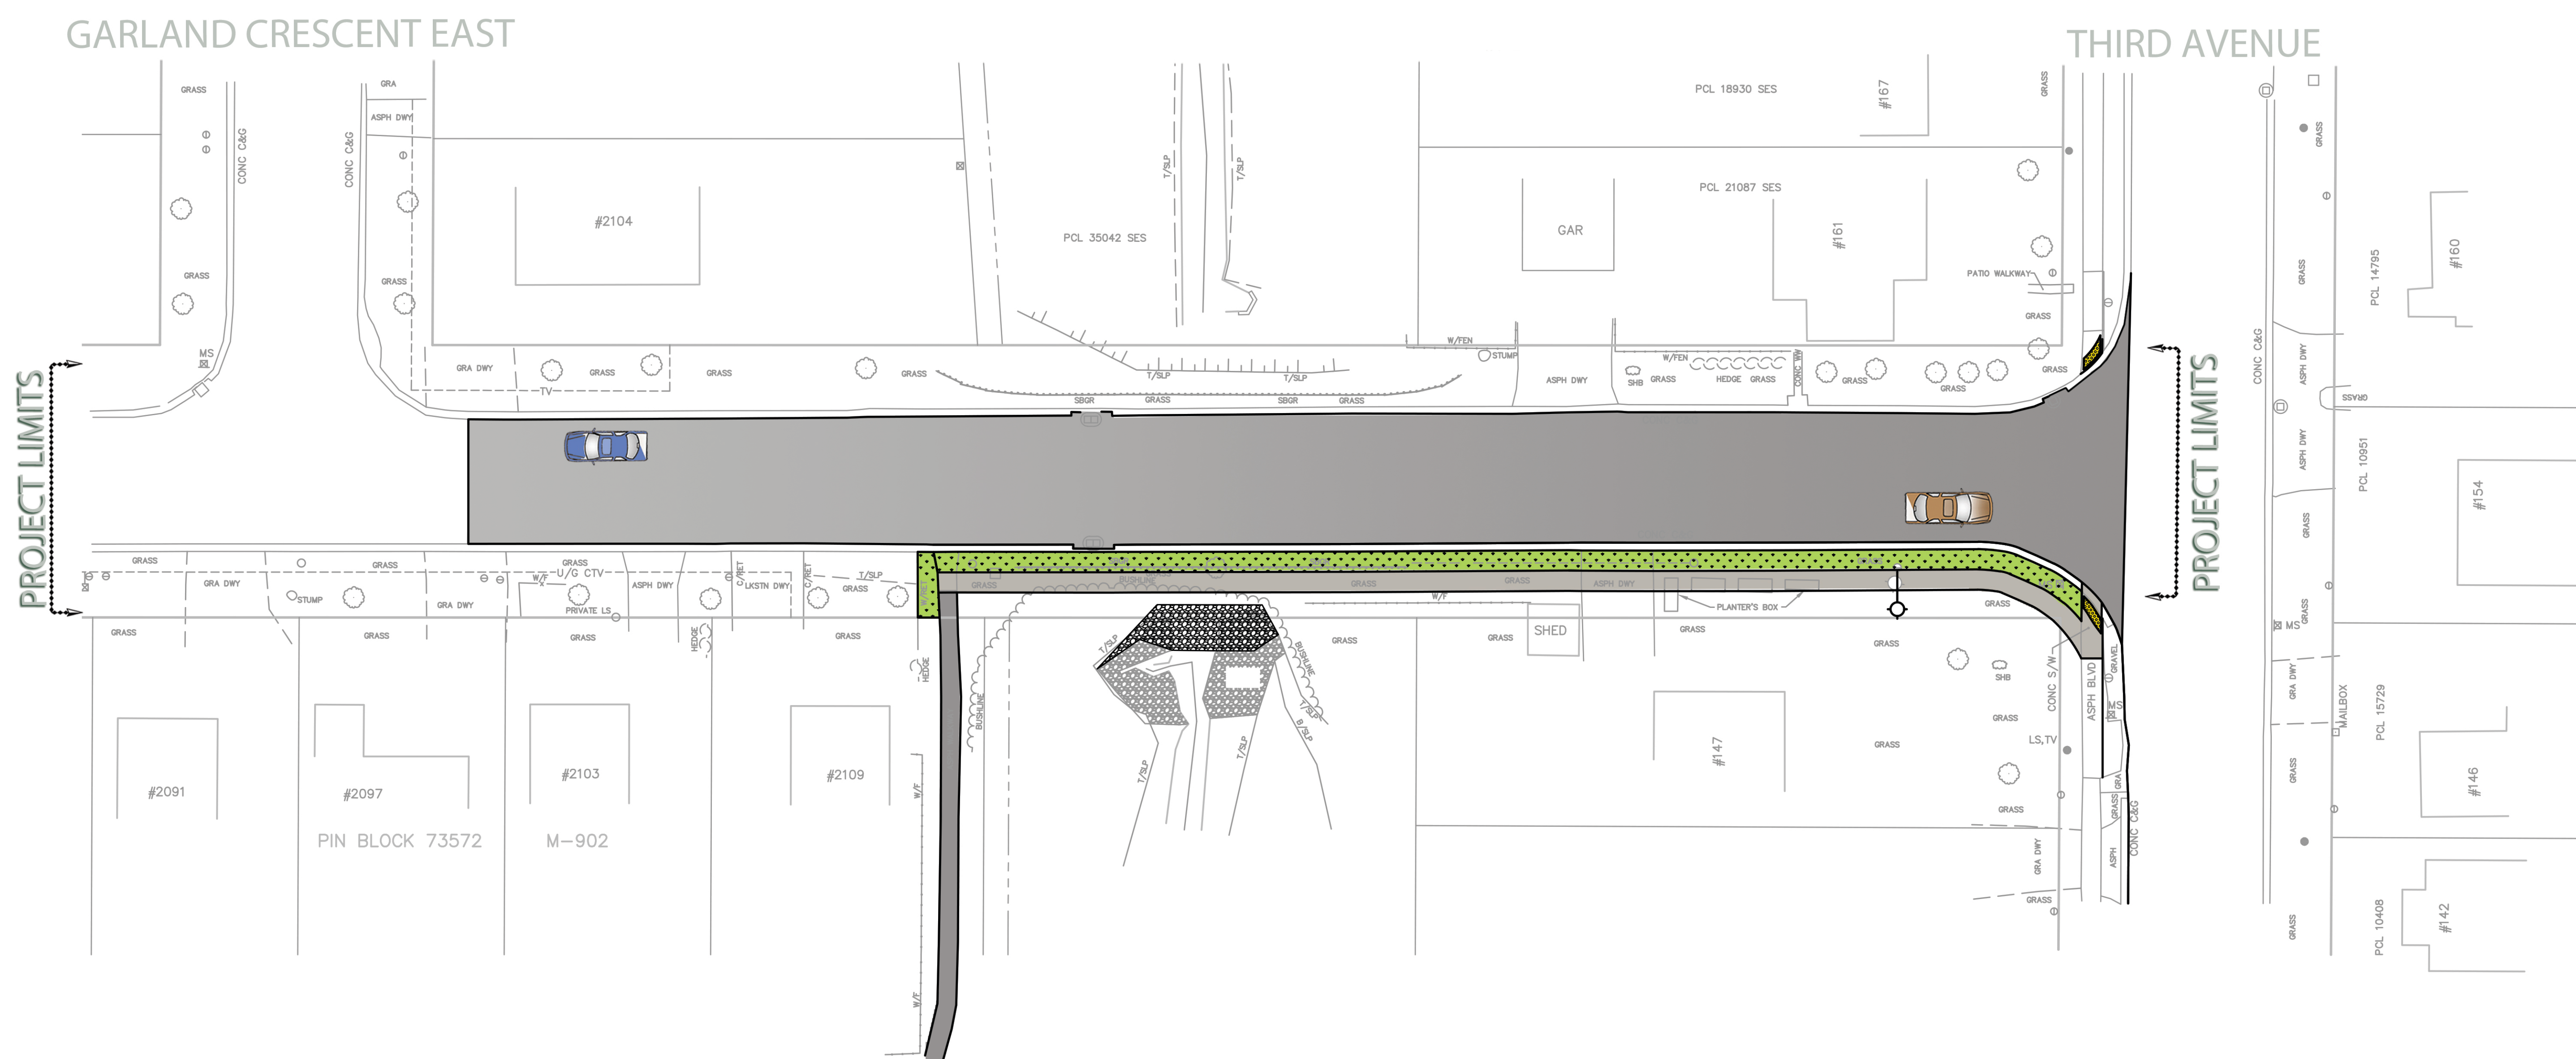

**HEBERT STREET**  
**GARLAND CRESCENT EAST TO THIRD AVENUE**  
**NEW SIDEWALK AND ROAD RESURFACING**

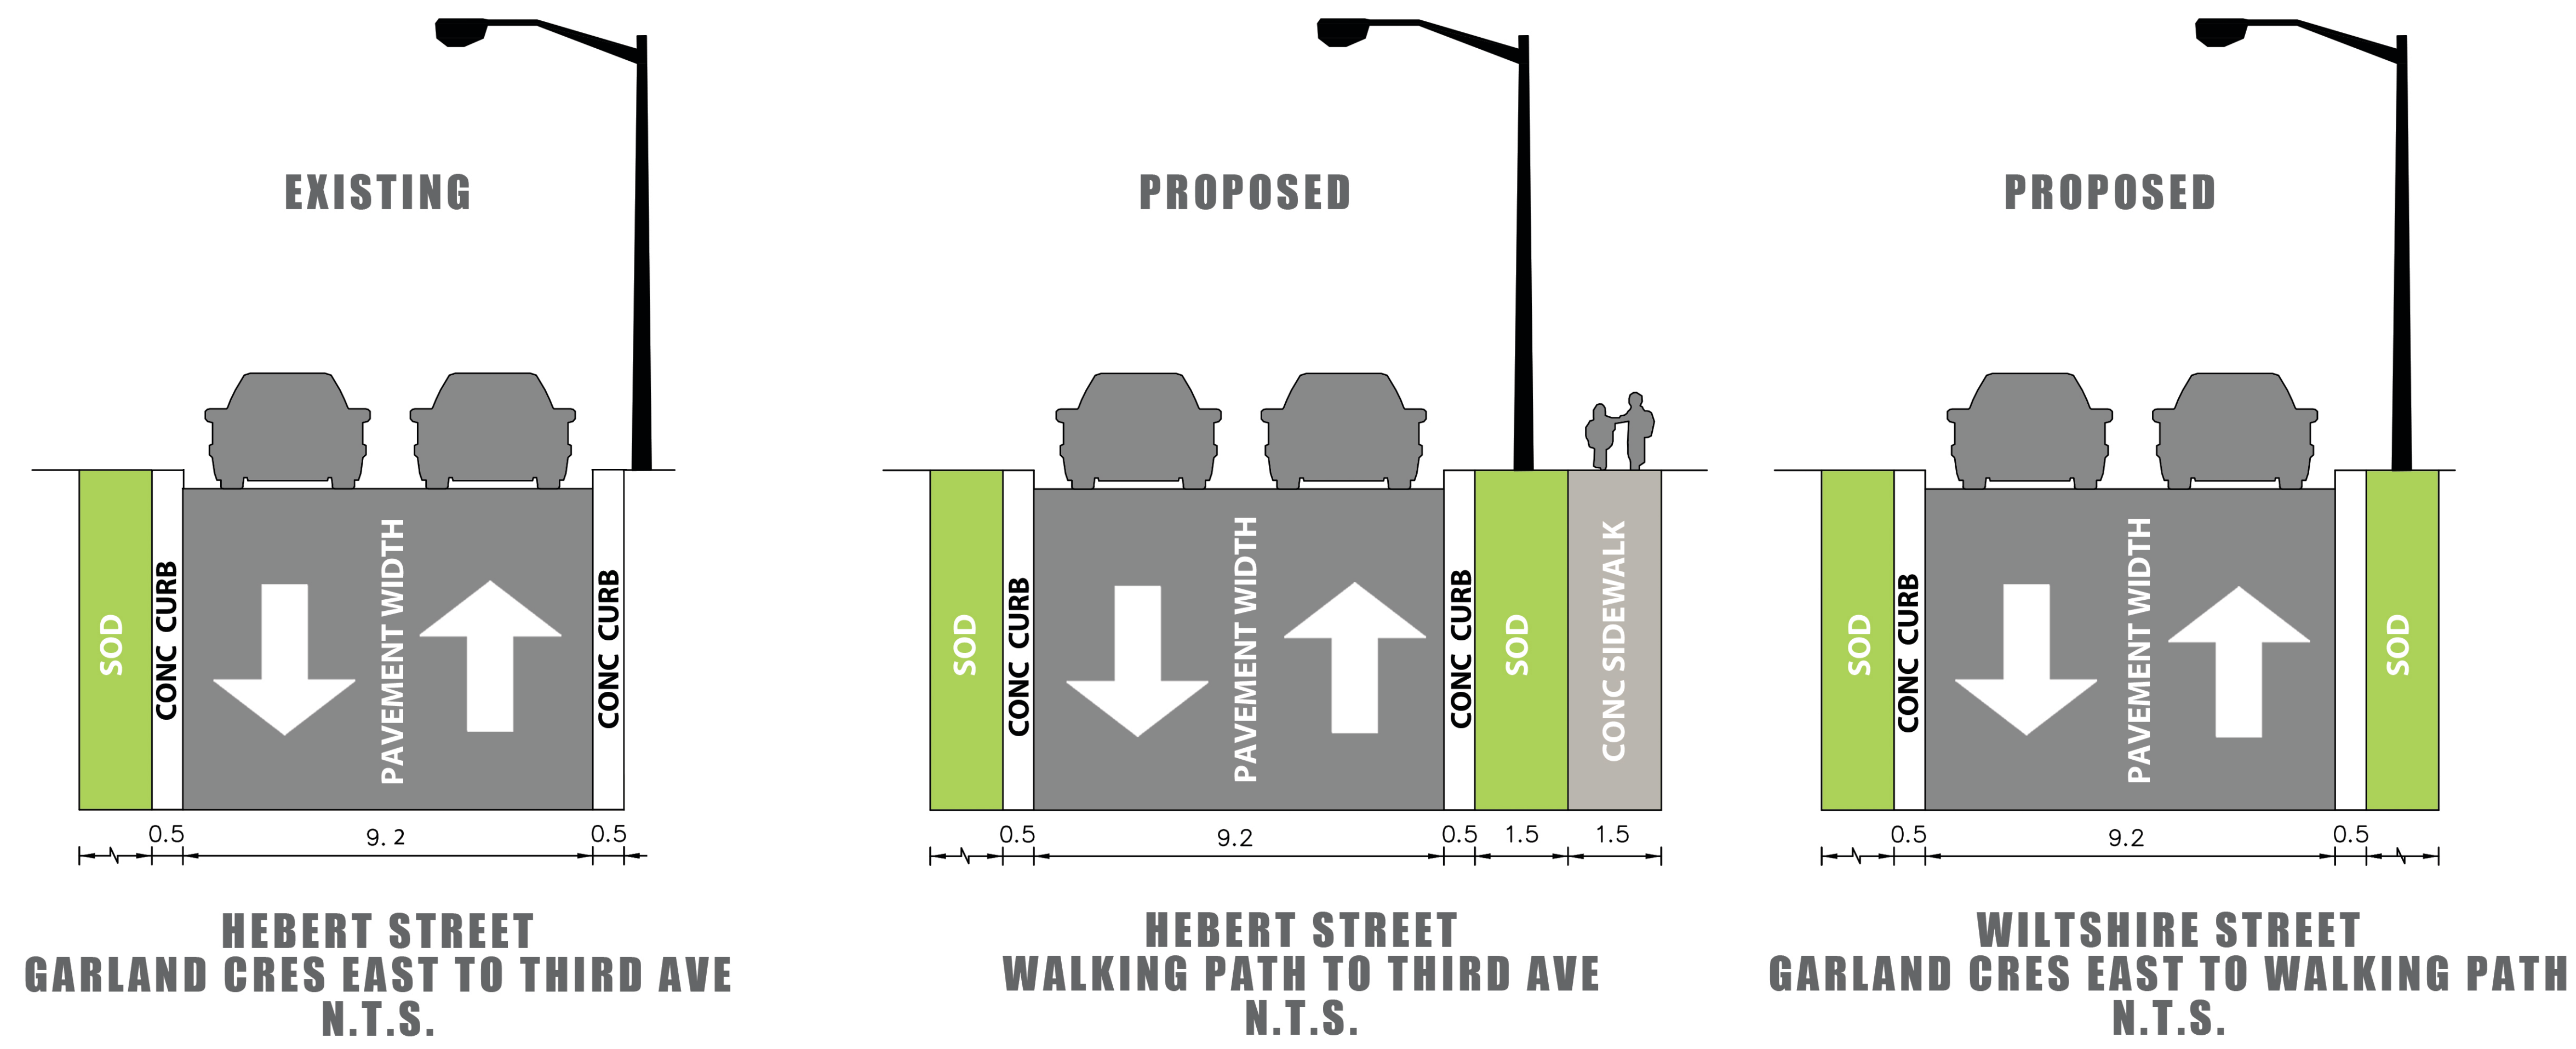