

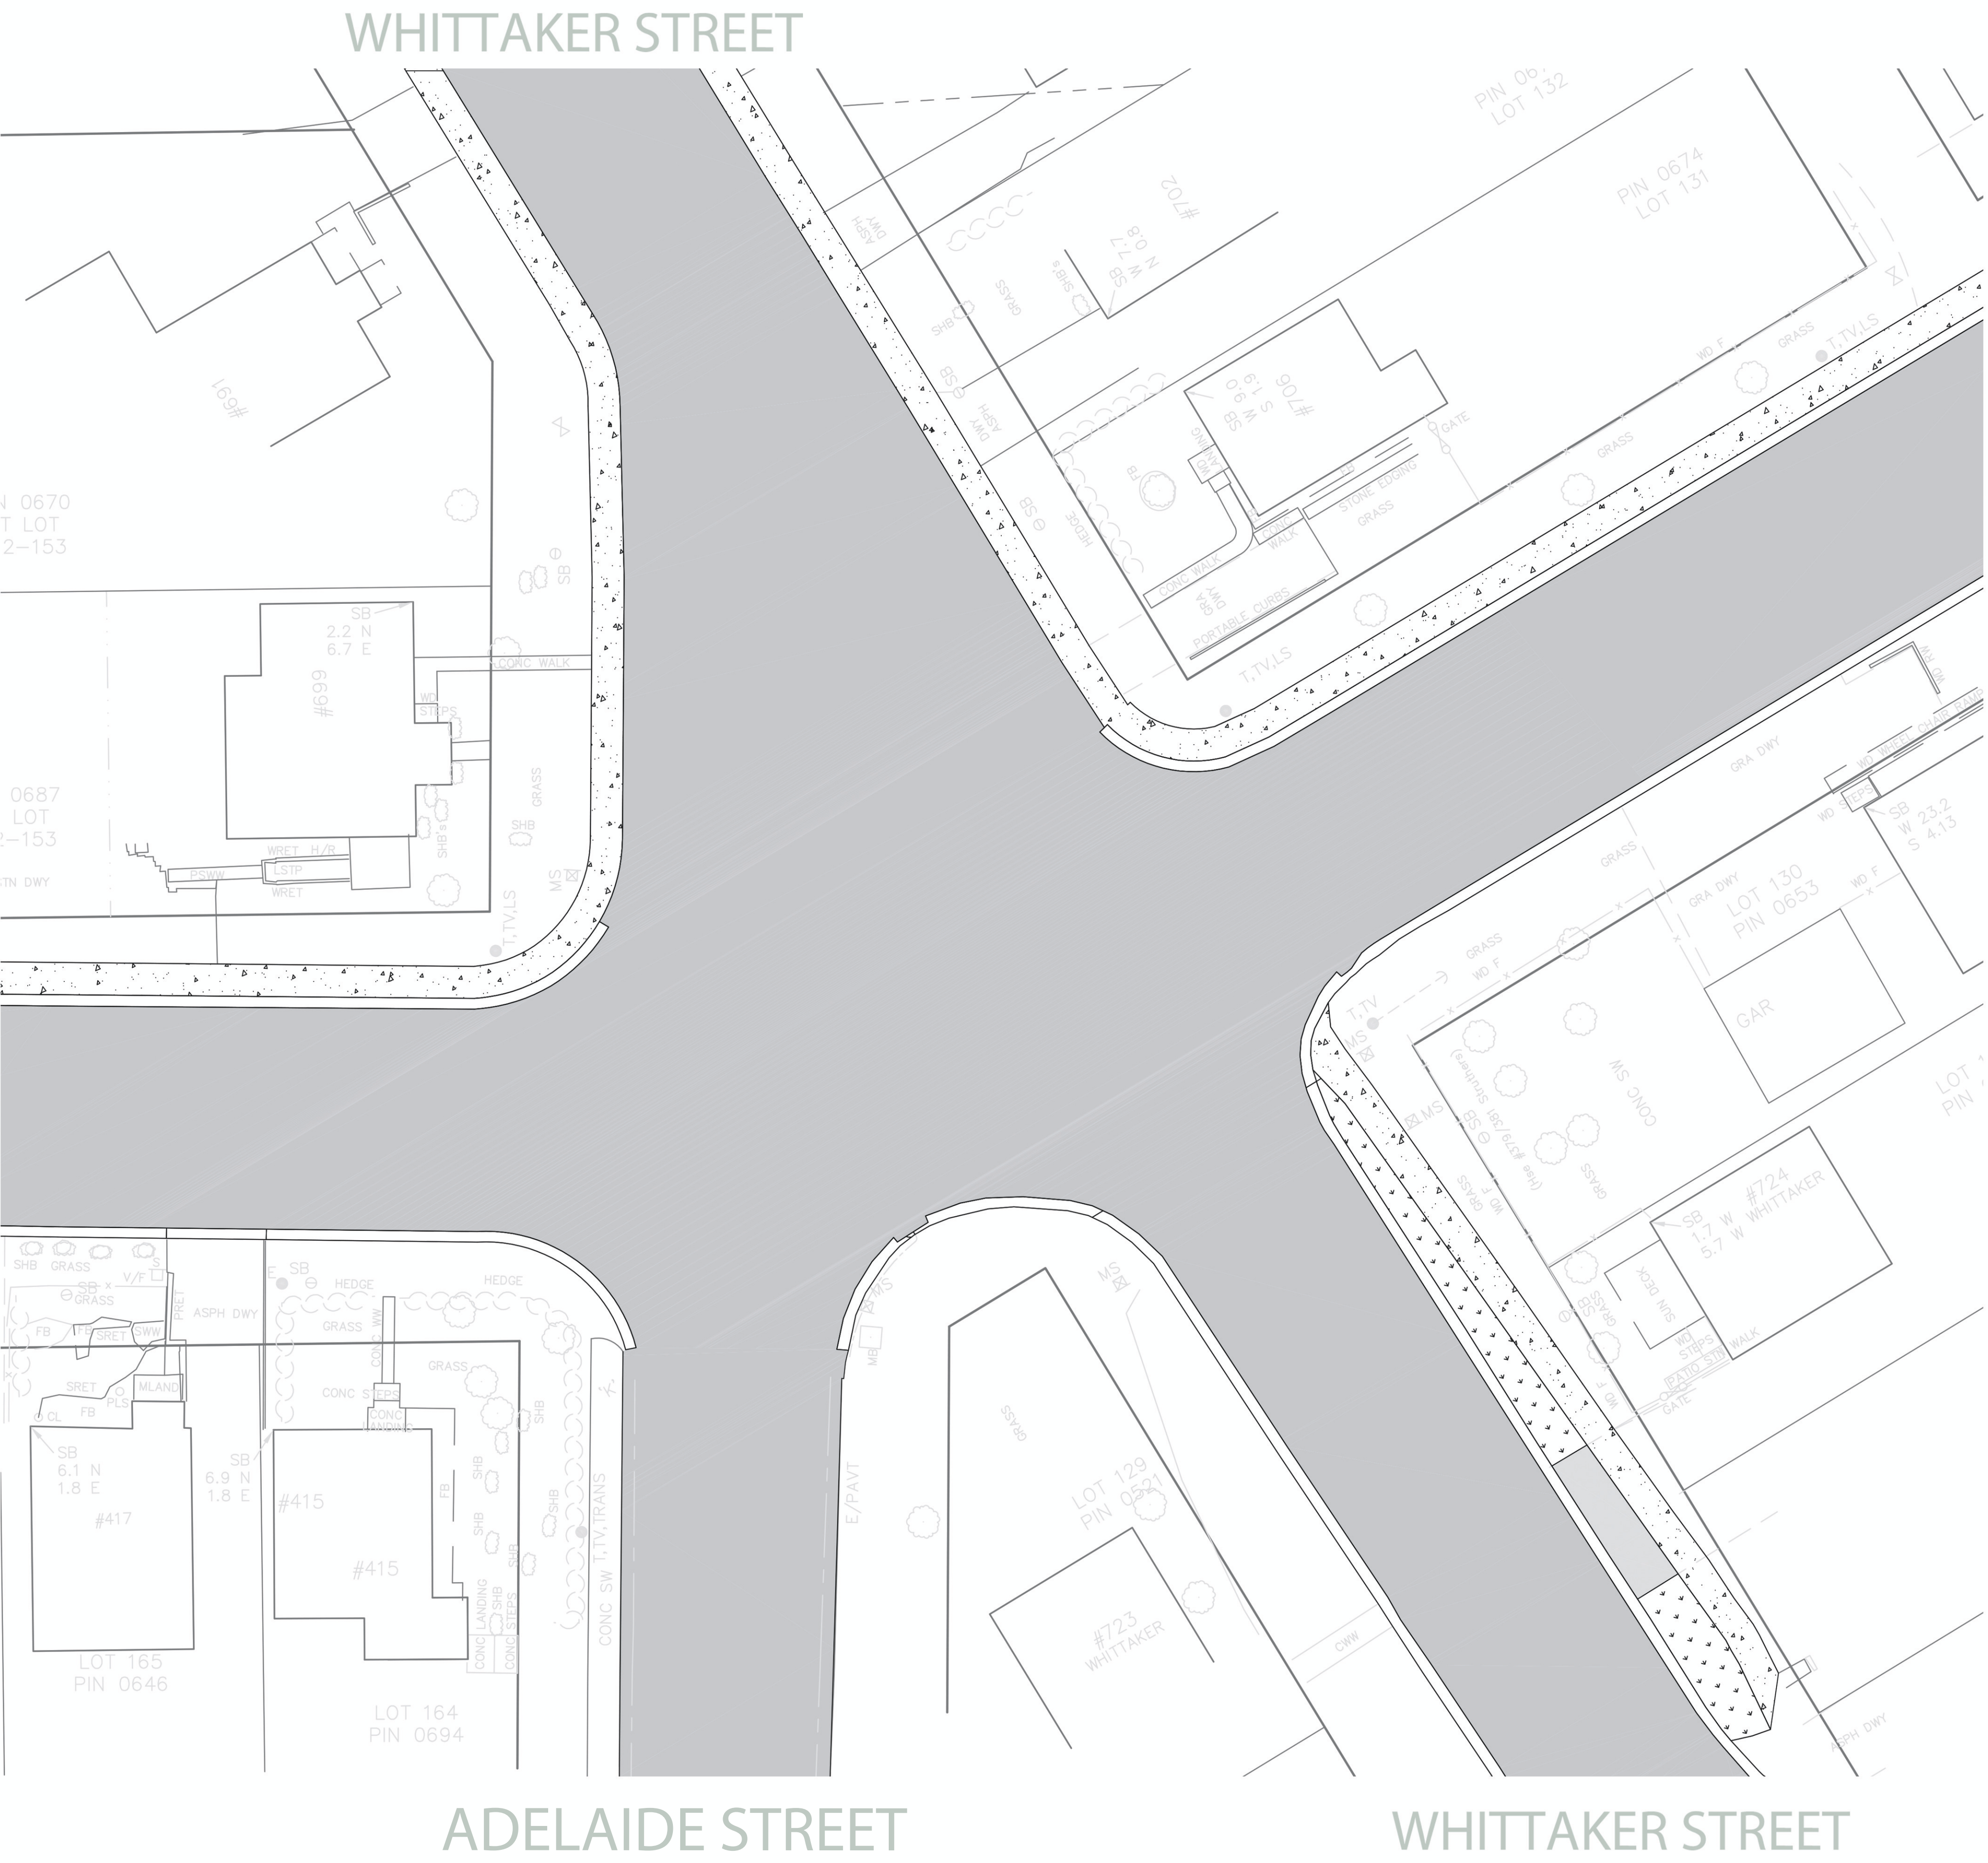


EXISTING INTERSECTION ALIGNMENT

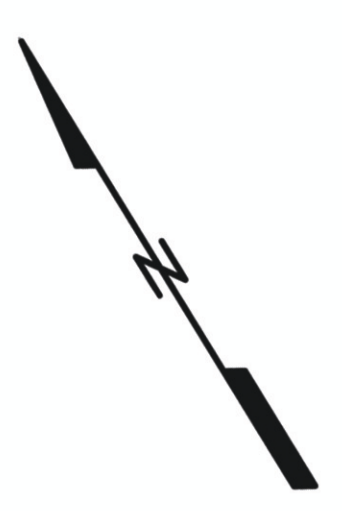

PROPOSED INTERSECTION ALIGNMENT

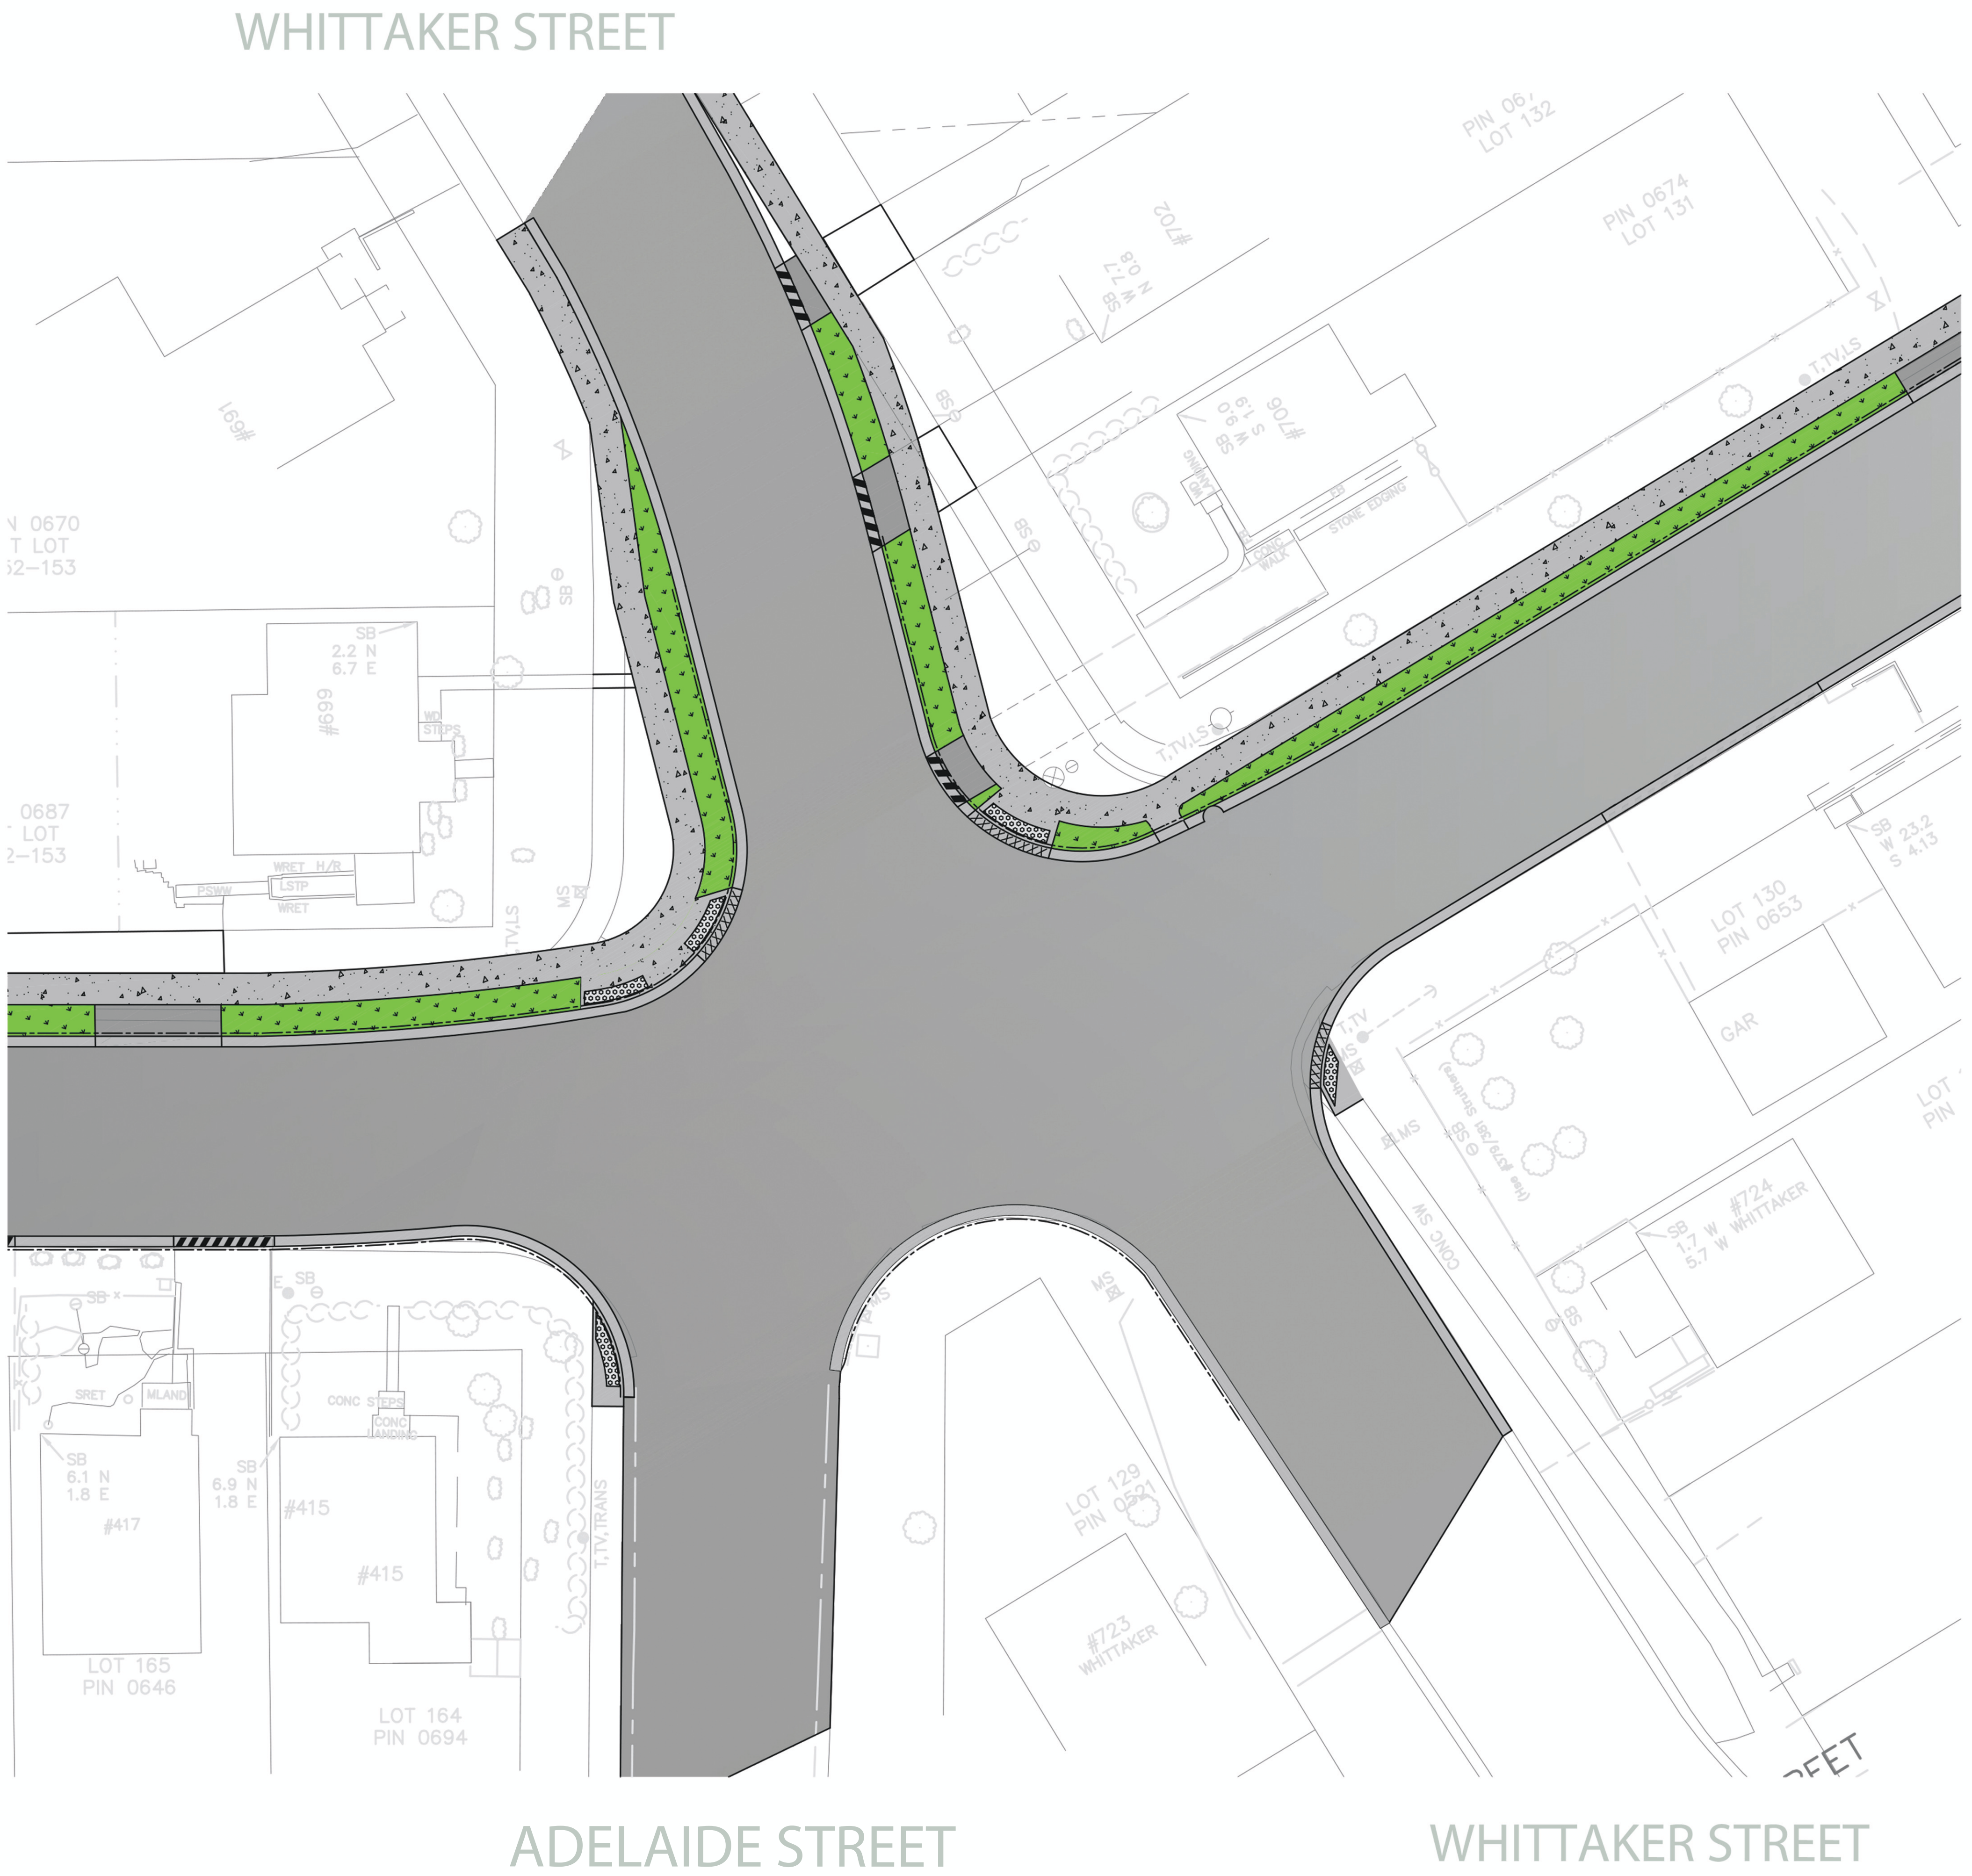

SCALE
1:250



STRUTHERS STREET 5 WAY INTERSECTION
JUNCTION CREEK TO REGENT STREET (MR46)
ROAD RECONSTRUCTION, SEWER AND WATERMAIN REPLACEMENT

